


SCULPTURAL SCREEN PLAN

SCALE: 1" = 20'

NOTE: VERIFY ALL EXISTING GRADING AT JOBSITE. RENOTE IF NECESSARY TO MAKE GRADE PROFILE AT SCREEN LOOK APPROX. LIKE SHOWN ON SCREEN ELEVATIONS SHEET 62.

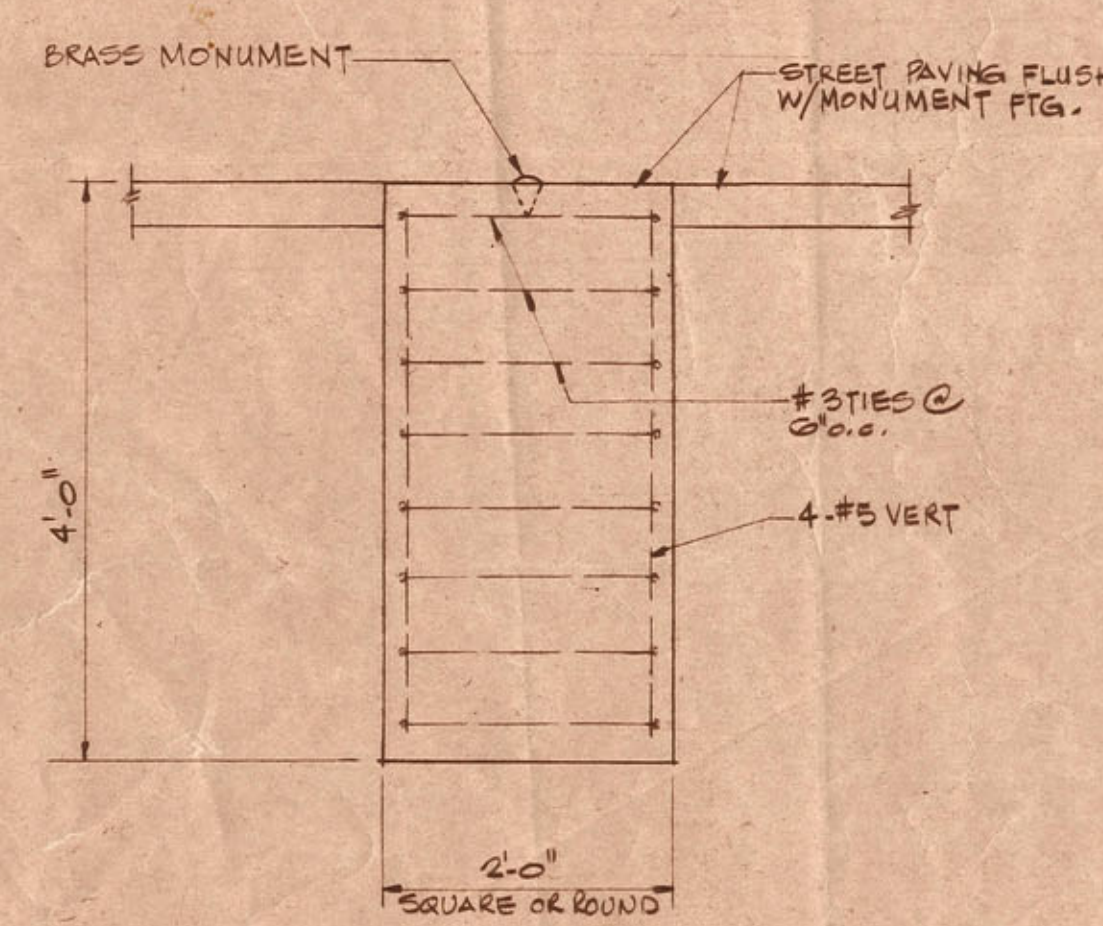

TYPICAL MONUMENT FOOTING

3/4" = 1'-0"

ROBERT W. IRWIN - ARTIST



swa group
Site Planning, Landscape Architecture, Urban Design
1201 Heights Blvd., Houston, Texas 77008 (713) 868-1200

NO.	DATE	REVISIONS
1	11/17/77	REVISED PER COMMENTS OF E.D.
2	12/17/77	REVISED SCREEN ELEVATION 'B'
3	1/15/78	ADDED SCREEN 'A' BACK IN OUTLINE

JOHN W. CARPENTER PLAZA
DALLAS EAST PORTAL PARK
DALLAS TEXAS

SHEET TITLE
SCULPTURAL SCREEN PLAN

SCALE
1" = 20'

DATE
13 APRIL 1979

SHEET NO.
S1